


JONESBORO

JONESBORO

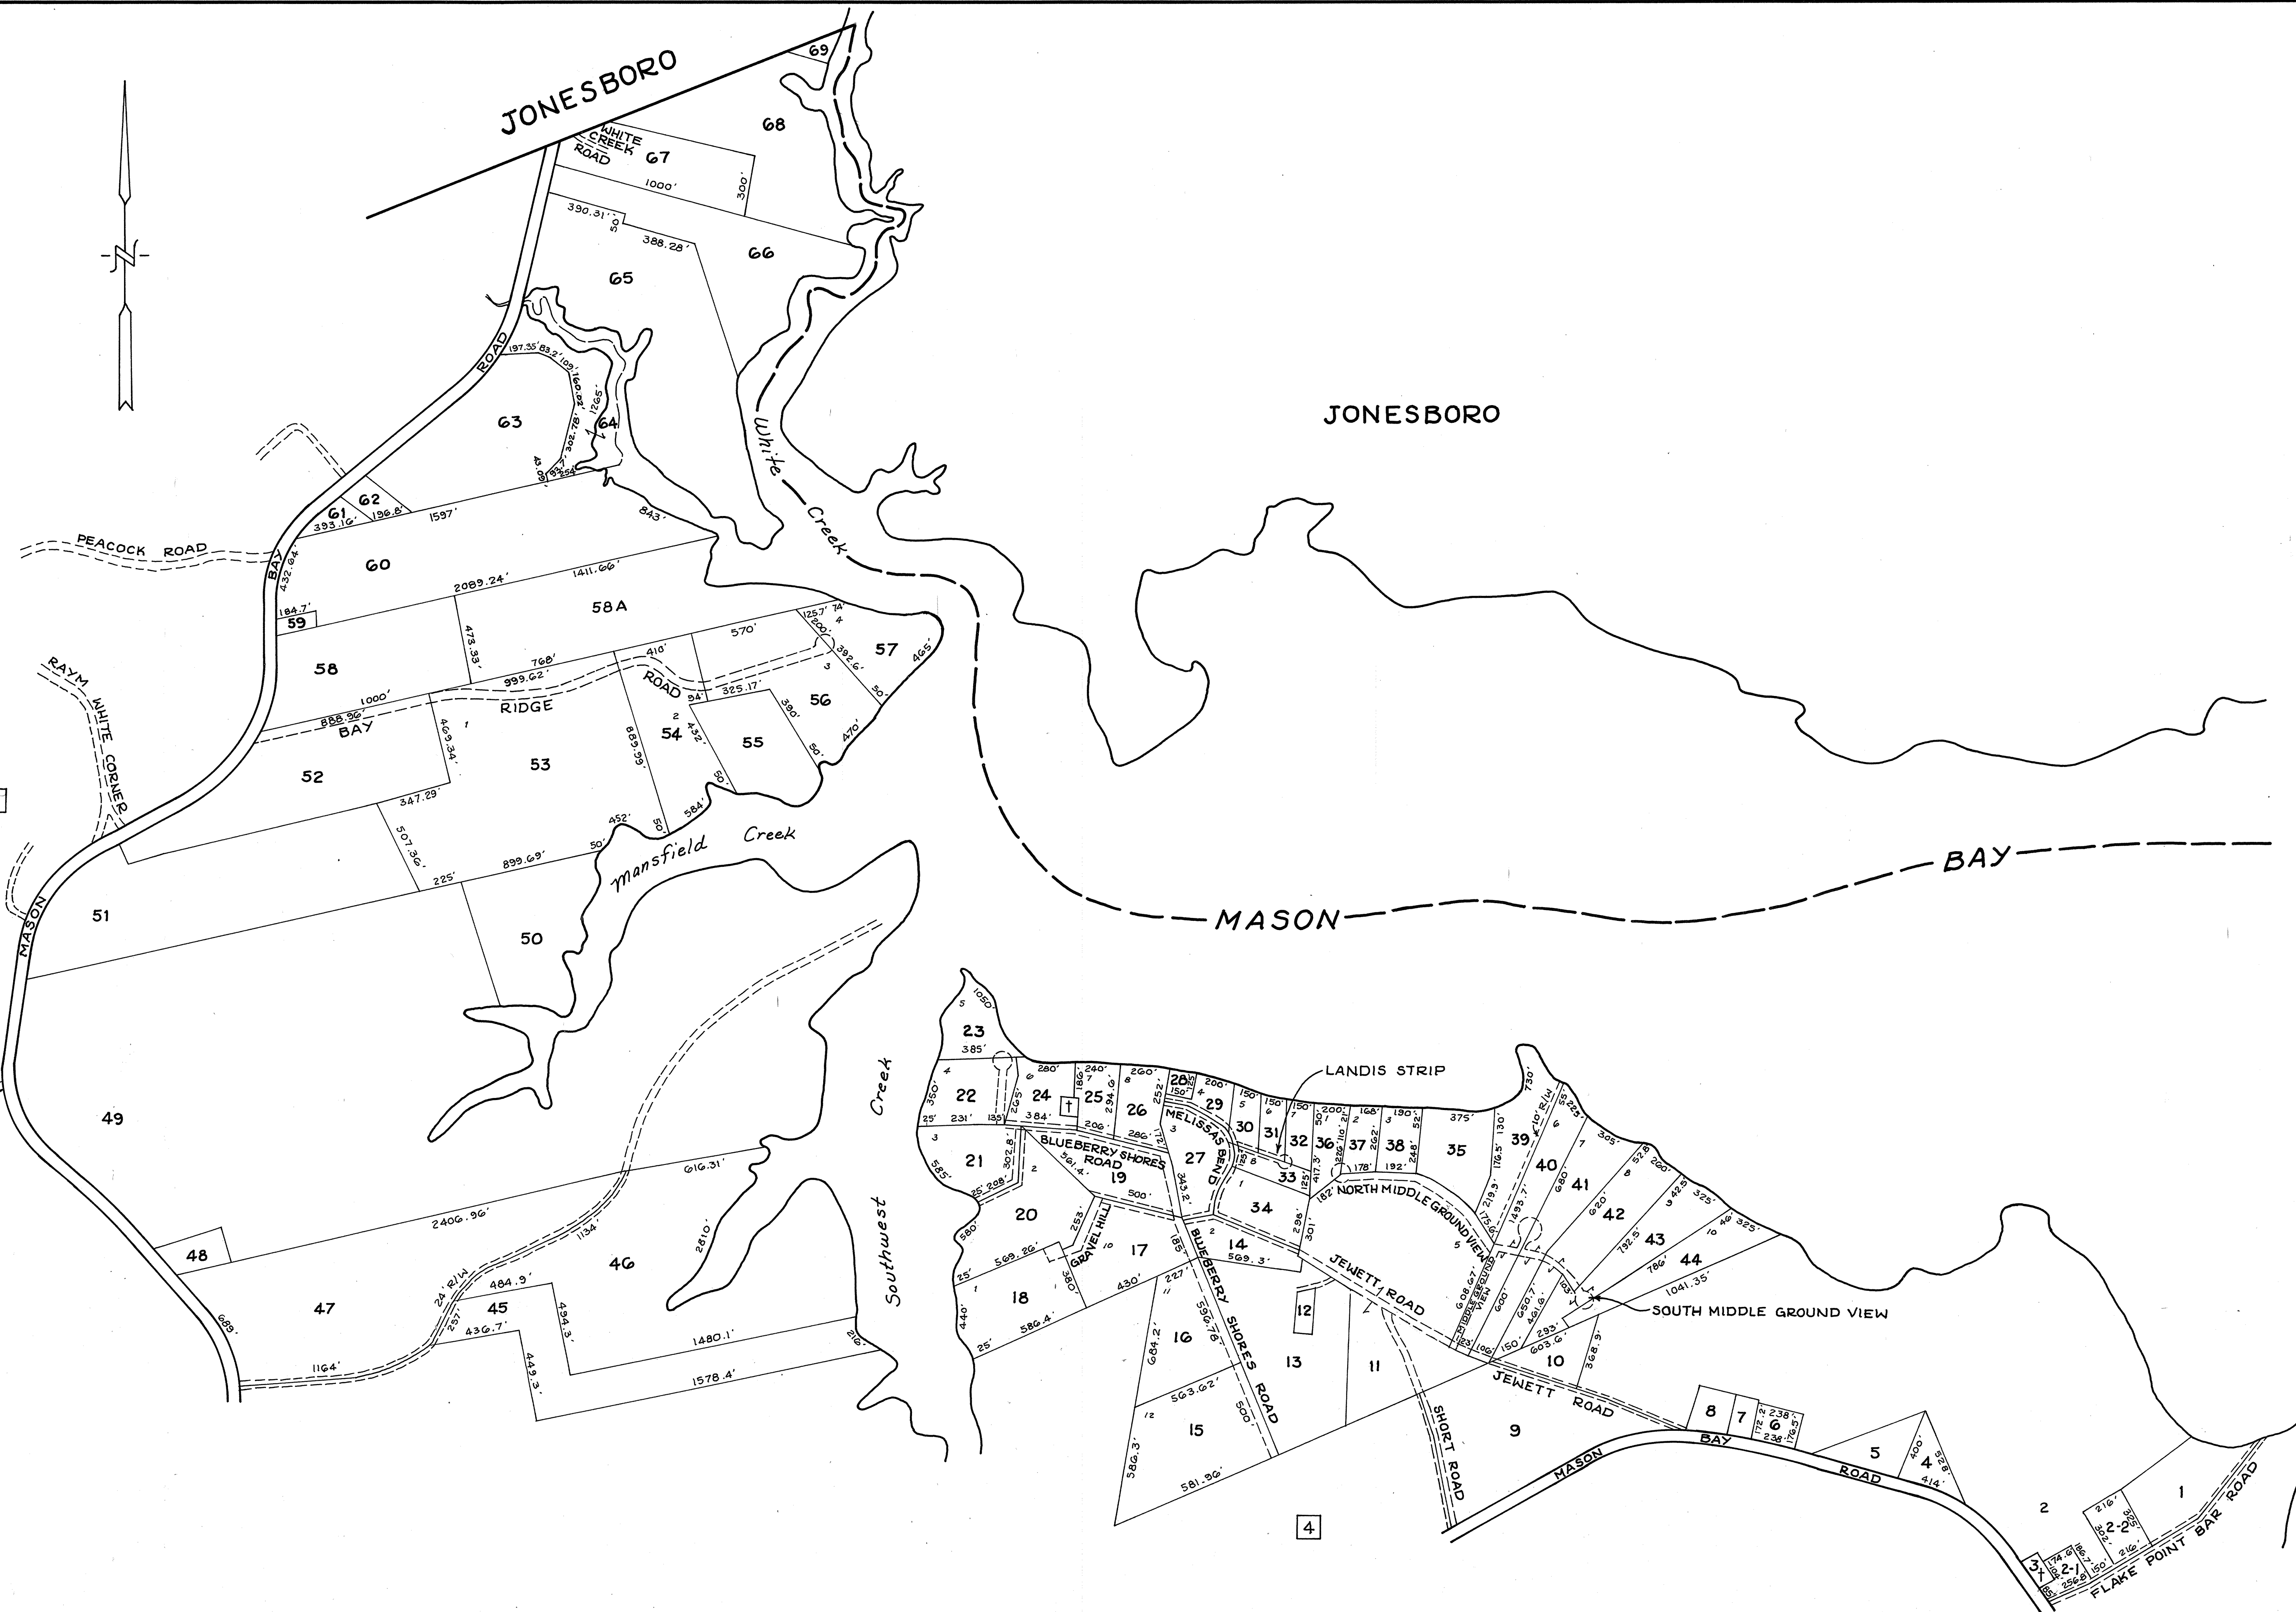

1

4



EMS  
EASTERN MAPPING SERVICES  
NEWBURGH, MAINE  
(207) 234-2777

TAX MAPS ARE NOT SURVEYS. THEY ARE  
COMPILED FROM AERIAL PHOTOGRAPHY, EXISTING  
SURVEYS, DEEDS, AND LAND OWNERS DESCRIPTIONS.  
THEY ARE TO BE USED ONLY FOR ASSESSMENT PURPOSES,  
AND NOT FOR CONVEYANCES.

DATE OF AERIAL PHOTOGRAPHY MARCH 28, 2006  
DATE OF MAP COMPLETION JULY 1, 2008  
MAP SCALE 1 INCH = 400 FEET

LEGEND  
PARCEL NUMBERS ..... 2  
MATCH LINE .....  
ADJACENT MAPS ..... 3

TAX MAP  
**TOWN OF JONESPORT**  
WASHINGTON COUNTY, MAINE

MAP NUMBER  
**2**